


SP SITE PLAN
SCALE 1 : 200

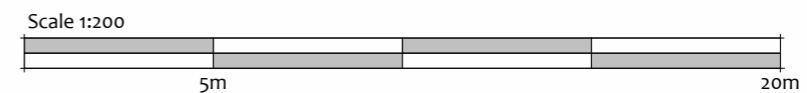

Client's Name
Mr Blerim Loci & Anisa Dedej

Address
**51 COLLINWOOD ROAD
HEADINGTON, OXFORD
OX3 8HH**

Project No. **MI&R.EXT.083/OCT.23**



Revisions

Project North



Scale 1 : 200

SITE PLAN

22-A102

Sheet No. ©2021