

Schedule of Proposed Finishes

Roof:  
Single Ply Membrane - Dark Grey

Eaves, Verge & Soffit :  
Natural Timber, Painted, Colour - Sandstone.


Eaves, Verge & Soffit Flashings:  
Natural Lead and Zinc.

Windows & Doors:  
Timber Triple Glazed, Colour - Sandstone

Rooflight:  
Timber, Aluminium faced Double Glazed, Colour - Light Grey

Rainwater Goods:  
Ogee Aluminium, Colour - Black

Proposed Roof Floor

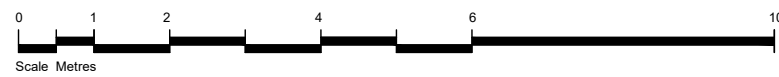

Revisions

**MDC**  
MACKENZIE DESIGN COMPANY  
ARCHITECTURE

client Mr & Mrs Hoy  
project Kitchen Extension  
Stanhope House  
title Roof Plan - Proposed

m 07496 800002  
t 01896 833944  
13 Leeburn View, Cardrona, Peeblesshire, EH45 9LS

john@mdc.scot  
www.mdc.scot

scale 1:100 size A3 date Apr'22 drawn jpm project no. MDC-0123 L(-2)260

drawing no.