


Image 4 - showing door A & window B complete, circa 1992

Proposed Ground Floor

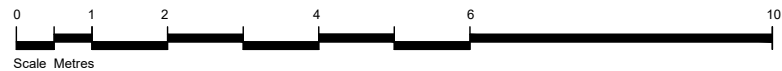

Revisions

**MDC**  
MACKENZIE DESIGN COMPANY  
ARCHITECTURE

client Mr & Mrs Hoy  
project Kitchen Extension  
Stanhope House  
title Floor Plans - Proposed D

m 07496 800002  
t 01896 833944  
13 Leeburn View, Cardrona, Peeblesshire, EH45 9LS

john@mdc.scot  
www.mdc.scot

scale 1:50  
size A3  
date Apr'22  
drawn jpm  
project no. MDC-0123  
drawing no. L(-2)251