


SITE 2: EXISTING:
 USED AS A SITE FOR TRAVELLERS
 IN TOURING CARAVANS

THERE ARE 21 HOOK UP POINTS
 THE SITE IS ON MAINS DRAINAGE,
 WATER & ELECTRICITY

SITE IS VISUALLY SHIELDED BY
 HIGH, MATURE TREES & HEDGEROWS
 TO ALL BOUNDARIES

ORIGINAL POSITION OF FACILITY
 BLOCK

SITE 1
 EXISTING TRAVELLER SITE WITH
 10 STATIC PITCHES.

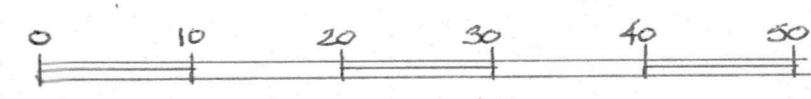

Notes

BRIEF BUILDERS NOTES

1. Do not scale from this drawing.
2. All levels to be checked on site by the General Contractor.
3. All dimensions to be checked on site by the General Contractor.
4. This drawing must be read in conjunction with the relevant clauses of the Specification, Approved Documents of the Building Regulations and the relevant British Standard Codes of Practice.
5. This drawing must not be used for land transfer purposes.
6. All materials, components, appliances, equipment, fixtures and fittings to comply with the Building Regulations B.S.C.P and to be of proven design and/or performance and fitted to purpose/use.
7. All works to be carried out by an experienced builder or his sub-contractor who shall be familiar with the above provisions and the requirements thereof and contemporary good building practice / workmanship.
8. In addition to the above, reference shall be made to the following which shall be complied with unless stated otherwise in the Contract Documents.
 - (a) Public Health & Safety Legislation.
 - (b) Manufacturers trade literature.
 - (c) Current B.R.E. Digests.
 - (d) Trade Association codes of practice
 - (e) Requirements of the Statutory Authorities including the local Gas Board, Water Board, Electricity Board and British Telecom.
9. All errors and omissions must be reported to the Architect without delay.
10. IF IN DOUBT ASK.

Client
 R. LEE

Project
 LAND TO THE REAR OF
 BLOSSOM LODGE; SITE 2,
 STOCKETT LANE
 COXHEATH

Dwg. Title
 SITE PLAN
 EXISTING

MPA
 91, King St.
 Maidstone,
 Kent ME14 1BG

MARTIN H POTTS ASSOCIATES
 CHARTERED ARCHITECTS R.I.B.A.

MARTIN H POTTS, B.A. (HONS), B.Arch., R.I.B.A.
 Tel: 01622 690123 Fax: 01622 690123

mobile 07713 150032

Scale 1:500	Date 1/8/23	Drawn [Signature]	Checked
Dwg. No. P1024/1	Rev.		