


site plan  
 scale 1:1250

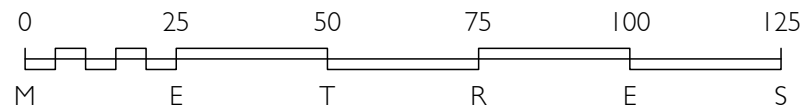

PI	Planning issue	rm	bw	29.01.24
Rev	Revision details	Drwn	Chkd	Date
Client				
St Margaret's C of E Primary School Whiteway Lane Rottingdean BN2 7HB				
Project				
Replacing external facade to 2No classrooms				
Drawing				
Site plan				
Drawn		DESIGN		FOR COMMENT
Designed		PLANNING	X	FOR INFORMATION
File ref.	525	BUILDING CONTROL		FOR APPROVAL
Tel No.	01273 734064	TENDER		FOR MEASUREMENT
		CONSTRUCTION		FOR RECORD
Drawing No			Scale @ A3	Rev
525/ 01			1:1250	PI