




01 SOUTH ELEVATION - EXISTING HOUSE AND POOL
1:100



02 SOUTH ELEVATION - EXISTING HOUSE AND POOL
1:100



03 NORTH ELEVATION - EXISTING HOUSE
1:100

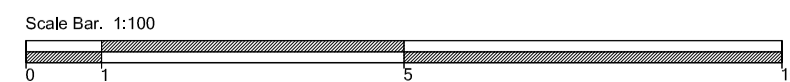

revision/date note



project
**Harcombe House
House Extension & Pool**

title
**Existing North and South
Elevations**

| | |
|---------------------------|--------------------------------|
| scale 1:100 @A1 | status PLANNING |
| job no. 849 | dwg no. 009 |
| | status/revision PL00 |

© Morse Webb Ltd