


Application site



Existing low level to be replaced by 2.5m palisade galvanised steel fence.

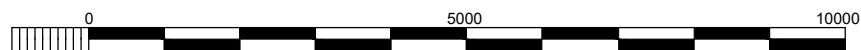

MICHAEL HUGHES  
ARCHITECTURE

PROJECT:  
2 WEALDSTONE ROAD

TITLE:  
FRONT ELEVATION FROM WEALDSTONE ROAD

SCALE: 1:100@A3 DATE: 06/01/24

DRAWN BY: MPBH

DRAWING NUMBER:

2024-205-004