


Location Plan

POTENTIAL POSITION OF
ROOF TILE EXTRACTOR VENTS



EXISTING
REAR ELEVATION

SCALE 1:100

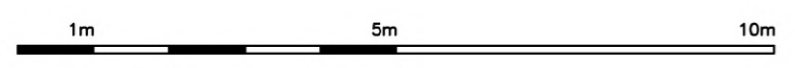

Note:
This document and its design content is copyright ©. It shall be read in conjunction with all other associated project information including models, specifications, schedules and related consultants documents.

London Stay Apartments

Client:
Maidstone Ltd

Project:
The Hufflers Arms,
110 Hythe St, Kent DA1 1BN

Title: EXISTING REAR ELEVATION	Drawing N: DA11BN-110 HYTHE STREET-EX-105-R2
--	--

Drawn: SY	Scale: 1:100 / A3
---------------------	-----------------------------

Purpose: PLANNING	Issued: 02-2024	REV: R2
-----------------------------	---------------------------	-------------------