



PROPOSED REAR ELEVATION

SCALE 1:50



PROPOSED SIDE ELEVATION



PROPOSED FRONT ELEVATION



PROPOSED SIDE ELEVATION

MATERIAL SCHEDULE:

WHITE THROUGH COLOUR RENDER TO EXTERNAL WALLS BY K-REND OR SIMILAR APPROVED

DARK GREY FLAT CONCRETE INTERLOCKING ROOF TILES TO MATCH EXISTING ROOF OF DWELLING


ALUMINIUM INSULATED DOUBLE GLAZED WINDOWS /TO BE FINISHED IN BLACK

BLACK UPVC GUTTERS AND FASCIAS & RAINWATER GOODS TO MATCH EXISTING

OAK COLUMNS AND SOFFITS TO ADD WARMTH TO MATERIAL PALETTE

ALUMINIUM/SOLID COMPOSITE DOORS FINISHED IN BLACK

REVISIONS -

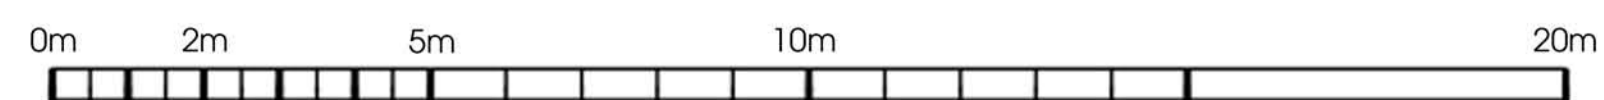

Scale 1:100

MR & MRS COOKSON
 PROPOSED ELEVATIONS
 35 CARR LANE, TARLETON PR4 6DD
 SCALE: 1:50 @ A1
 DRAWING NUMBER: 130 / P03
 DRAWN BY: J.Kos DATE: Aug 23

