


Retaining wall lowered to accommodate new ground level following removal of mound

Existing hardstanding to be extended and resurfaced in gravel

Existing brick boundary wall reduced to one foot and construct new brick pier

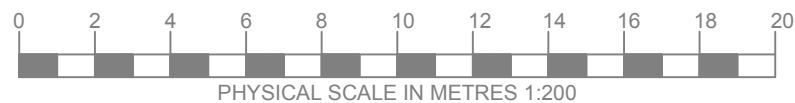

① SITE PLAN - AS PROPOSED  
Scale: 1:200

**Notes**  
This drawing has been prepared for the purpose of gaining planning permission only and does not purport to be a working or contractual drawing and should not be used for any building or contractual purposes.  
This drawing has been prepared based on survey drawings and information prepared by others.  
All dimensions and levels on all drawings must be checked and verified on site before commencement of works.  
**© Copyright**  
This drawing is the property of B Newton Architecture. No disclosure or copy of it may be made without the written permission of B Newton Architecture.

# PLAN

**Existing Areas:**  
Site total: 310 sq.m  
Service yard total: 110 sq.m  
Hardstanding: 80 sq.m  
Mound: 240 sq.ft / 20 sq.m



**Revisions**

| Date       | Rev | Details             |
|------------|-----|---------------------|
| 04/12/2023 | A   | Issued for Planning |
| 12/12/2023 | A   | Issued for Planning |
| 07/02/2024 | A   | Issued for Planning |



**B.Newton Architecture**  
B.Newton Architecture  
Chichester, West Sussex  
T: +44 788 609 1177  
E: bnwtonarchitecture@gmail.com

## The Willi Museum

**Project Title & Address**  
**5A, 5 & 7 Church Street**  
Basingstoke  
Hampshire, RG21 7QG

**Drawing Title**  
**Site Plan**  
as Proposed

| Scale    | Creation Date | Status      |
|----------|---------------|-------------|
| 1:200@A3 | Dec 2023      | <b>PLAN</b> |

| Project No. | Drawing No. | Revision |
|-------------|-------------|----------|
| <b>145</b>  | <b>103</b>  | <b>A</b> |