

NOTES DO NOT SCALE THIS DRAWING
ALL DIMENSIONS TO BE CHECKED ON SITE

CONSULTANTS

Foxgloves
Ms N Fletcher &
Mr P Williams
Powntley Copse
Alton GU34 4DL

REVISION	DATE	DESCRIPTION

PROJECT NO:
MODEL FILE: 24-02-01 Proposed Model 12.pln
DRAWN BY:
CHK'D BY:

COPYRIGHT IN THIS DRAWING REMAINS WITH FREDRICK ADAM LTD AND NO EXPRESS OR IMPLIED LICENSE IS GRANTED BY WAY OF THIS DRAWING OR OTHERWISE TO REPRODUCE / USE THIS DRAWING OR THE DESIGN CONTAINED IN IT


SHEET TITLE
Proposed Ground Floor Plan

FA-R-22-10-A-107H

Scale: 1:50 @ A1

0.

Proposed Ground Floor Plan
1:50

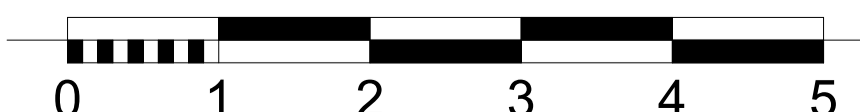

fa Fredrick Adam
 Fredrick Adam Ltd 18 Lymington Bottom rd. t. 01420 568087
 Architecture & Planning Medstead e. info@fredrickadam.com
 Unit 22, Lymington Farm Hampshire GU34 5FD www.fredrickadam.com