


EXISTING ROOF PLAN

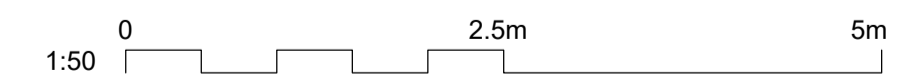

05 EXISTING ROOF PLAN  
SCALE 1:50 @ A1

**CRDesignServices**

Salvus House, Aykley Heads,  
Durham, DH1 5TS  
sales@crdesignservices.co.uk  
www.crdesignservices.co.uk  
Tel: 0191 645 6000

**NOTES:**

1. All dimensions to be checked on site.
2. Any discrepancies to be reported back to CR Design Services.
3. This drawing is part of a Building Control package, and should only be used for Building Control purposes.
4. Refer to Structural Engineer's drawings and specification for all structural elements.

Rev.	Date	Description
LH	17.01.24	1:50 @ A1

DRAWING NO

3108 - 05

DRAWN

LH

DATE

17.01.24

SCALE

1:50 @ A1

DRAWING

EXISTING ROOF PLAN

PROJECT

28 WAVENEY DR,  
HOVETON,  
NORWICH,  
NR12 8DP