

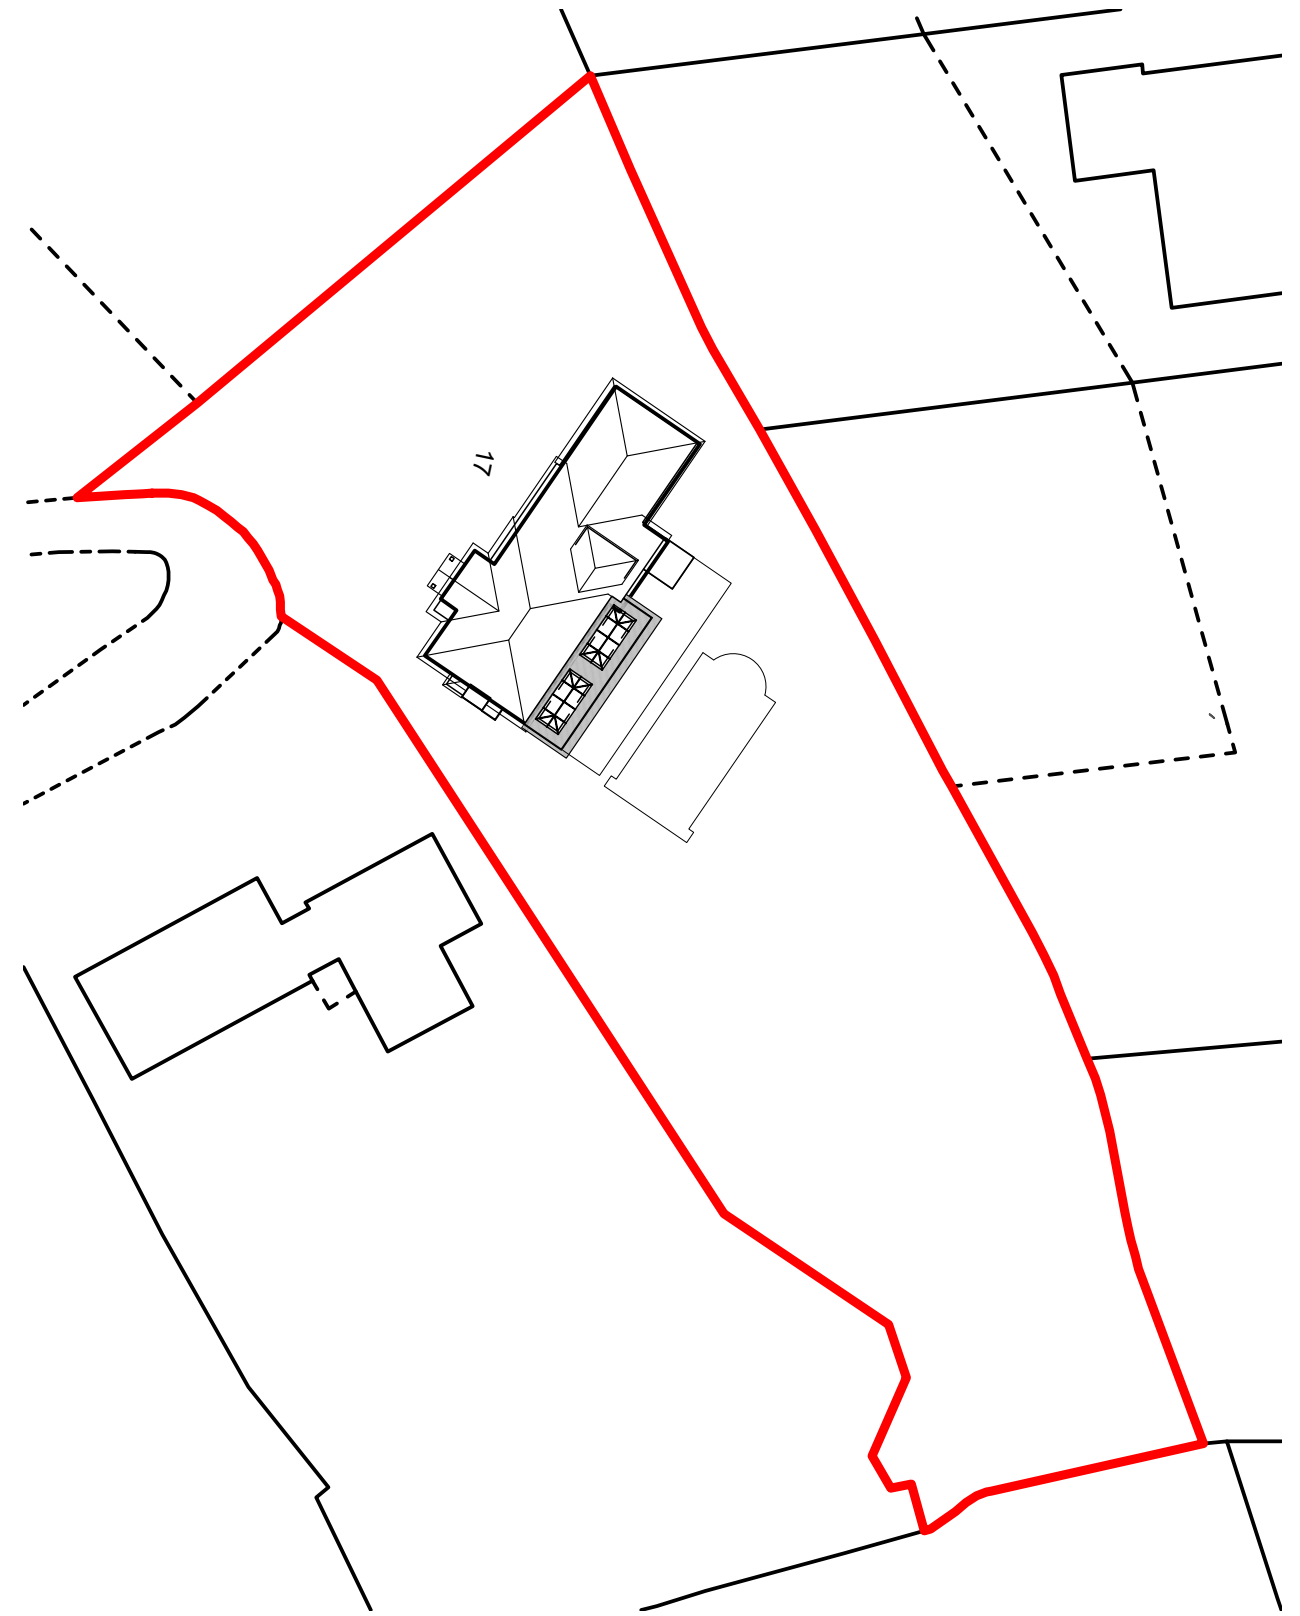


Site Location Plan (1:1250)

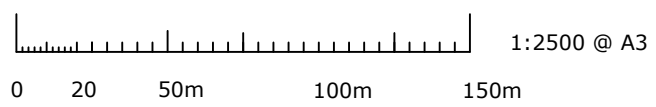

Site Layout Plan (1:500)

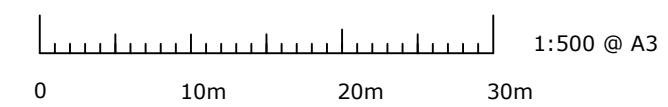

**17 WATER TOWER ROAD,  
BROADSTONE, BH18 8LL**

Scale 1:500, 1:1250

Site Plans  
5 February 2024

24.09.1