


Existing Front Elevation  
Scale: 1:100



Existing Rear Elevation  
Scale: 1:100

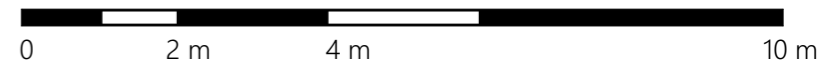

Status  
S0

Scale @ A3  
1:100

Project No:  
178-DA7

Purpose of Issue  
Planning

Date  
06 February 2024

Originator  
Express Planning

Checked by  
MA

Project Address  
18 Cheviot Close, Bexleyheath,  
DA7 6SP

Project Description  
Erection of a single-storey rear/side extension following the demolition of existing extensions and erection of a single-storey outbuilding (summer house)

Layout Title  
Elevations Existing  
Existing Front and Rear  
Elevations

Drawing Number						
project	originator	zone	level	type	role	number
178-DA7	- GA	- ZZ	- XX	- DR	- N/A	- 100301