
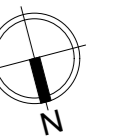



Existing Roof Plan
Scale: 1:50

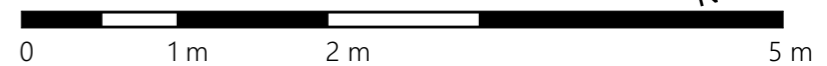

	Status S0	Scale @ A3 1:50	Purpose of Issue Planning	Originator Express Planning	Project Address 18 Cheviot Close, Bexleyheath, DA7 6SP	Project Description Erection of a single-storey rear/side extension following the demolition of existing extensions and erection of a single-storey outbuilding (summer house)	Layout Title Plans Existing 2. 02-Existing Roof Plan	Drawing Number							
	Project No: 178-DA7	Date 06 February 2024	Checked by MA					project	originator	zone	level	type	role	number	rev
								178-DA7	- GA	- ZZ	- 00	- DR	-N/A-	100203	