
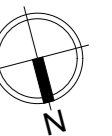


Existing First Floor Plan
Scale: 1:50

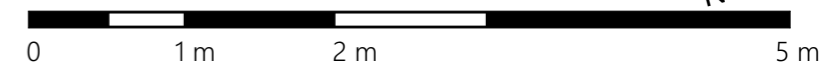

Status
S0

Scale @ A3
1:50

Project No:
178-DA7

Purpose of Issue
Planning

Date
06 February 2024

Originator
Express Planning

Checked by
MA

Project Address
**18 Cheviot Close, Bexleyheath,
DA7 6SP**

Project Description
**Erection of a single-storey rear/side
extension following the demolition of
existing extensions and erection of a
single-storey outbuilding (summer
house)**

Layout Title
**Plans Existing
1. 01-Existing First Floor Plan**

Drawing Number						
project	originator	zone	level	type	role	number
178-DA7	- GA	- ZZ	- 00	- DR	- N/A	- 100202