
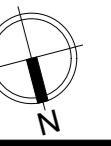


Proposed Outbuilding Floor Plan  
Scale: 1:50

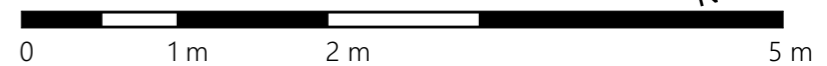

Status  
**S0**

Scale @ A3  
**1:50**  
Project No:  
**178-DA7**

Purpose of Issue  
**Planning**  
Date  
**06 February 2024**

Originator  
**Express Planning**  
Checked by  
**MA**

Project Address  
**18 Cheviot Close, Bexleyheath,  
DA7 6SP**

Project Description  
**Erection of a single-storey rear/side extension following the demolition of existing extensions and erection of a single-storey outbuilding (summer house)**

Layout Title  
**Plans Proposed  
0. GF-Proposed Outbuilding  
Floor Plan**

Drawing Number  
project | originator | zone | level | type | role | number | rev  
**178-DA7 - GA - ZZ - 00 - DR - N/A - 200302**