
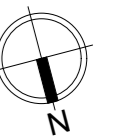


Proposed Roof Plan
Scale: 1:50

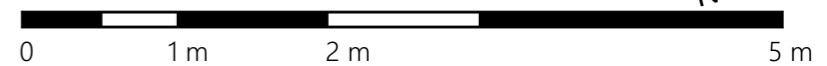

Status
S0

Scale @ A3
1:50

Project No:
178-DA7

Purpose of Issue
Planning

Date
06 February 2024

Originator
Express Planning

Checked by
MA

Project Address
**18 Cheviot Close, Bexleyheath,
DA7 6SP**

Project Description
**Erection of a single-storey rear/side
extension following the demolition of
existing extensions and erection of a
single-storey outbuilding (summer
house)**

Layout Title
**Plans Proposed
2. RF-Proposed Roof Plan**

| Drawing Number | | | | | | |
|----------------|------------|------|-------|------|---------|--------|
| project | originator | zone | level | type | role | number |
| 178-DA7 | - GA | - ZZ | - 02 | - DR | - N/A - | 200304 |