


Additional Concrete Pad To Allow Bin Store Additional 4m x 3m

Additional 4m x 3m Bin Store Location (Refer to Dwg no. 24.001-CAL-CX-XX-DR-A-90-13)

Proposed UPS Room (Refer to Dwg no. 24.001-CAL-CX-XX-DR-A-90-10)

Main Section of Bin Store Relocated (Refer to Dwg no. 24.001-CAL-CX-XX-DR-A-90-12)

Site Boundary

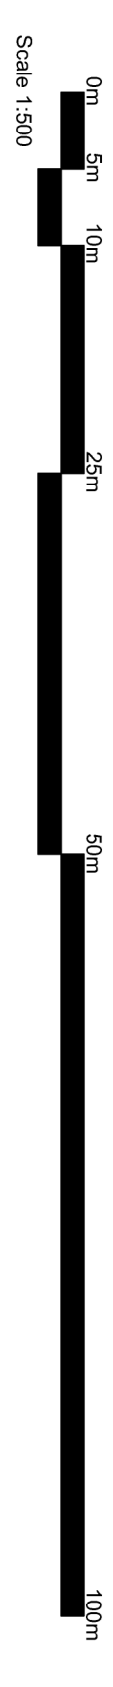

|          |        |             |                     |         |   |      |          |
|----------|--------|-------------|---------------------|---------|---|------|----------|
| Project  | 24.001 | Operator    | AL                  | Version | 1 | Date | 06.02.24 |
| Revision | P1     | Description | Issued For Planning | Date    |   |      | 07.02.24 |
|          | P      |             | Preliminary Issue   |         |   |      | 06.02.24 |

|         |                                 |
|---------|---------------------------------|
| Client  | CPI - GRP/UPS Enclosures        |
| Drawing | Proposed Site Plan - Coxon site |
| Scale   | 1:500                           |

**CRP ARCHITECTURE LTD**  
 Map House  
 3 George Stephenson Court  
 Preston Farm, Stockton-on-Tees  
 TS1 1DE  
 t: 01642 062521  
 e: info@crparchitecture.co.uk  
 Architectural Consultants | Land & Property Consultants | Development  
 a Private Limited Company - reg no. 08959320