


A Existing South Elevation
 EE.02 1:50 @ A1; 1:100 @ A3

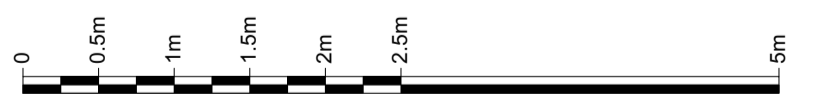

Revisions	
A	23.01.24 Issued for comment.

Information contained within this drawing is the sole copyright of T2S Architecture Ltd, and is not to be reproduced without express permission. No implied licence exists. This drawing not to be used for land transfer or valuation purposes. Do not scale from this drawing. All dimensions & levels are to be checked on site by the contractor. Issued for purposes indicated only. Drawing errors and omissions to be reported to the architect.

Client Klara Homes	T2S ARCHITECTURE LTD <small>A: LMLF.302, The Leather Market Weston St, London, SE1 3ER M: +44 208 066 7078 E: admin@t2sarchitecture.com W: www.t2sarchitecture.com</small>		
Project 89 High Street, Billericay			
Drawing Title Existing South Elevation	Status Planning	Drawn TJS	Checked TJS
	Scale 1:50		Date Nov 2023
	Drwg. No. 133_PL2_EE_02		Revision A