


These drawings form part of Planning Application no 100660452-001
Nicola Campbell Feb 2024

Site Plan
Nessbank
22 Marine Parade
Millport KA28 0EE

The property bounded in Red is owned by the applicant
The area in a blue boundary (upper floor only) is also owned by the applicant

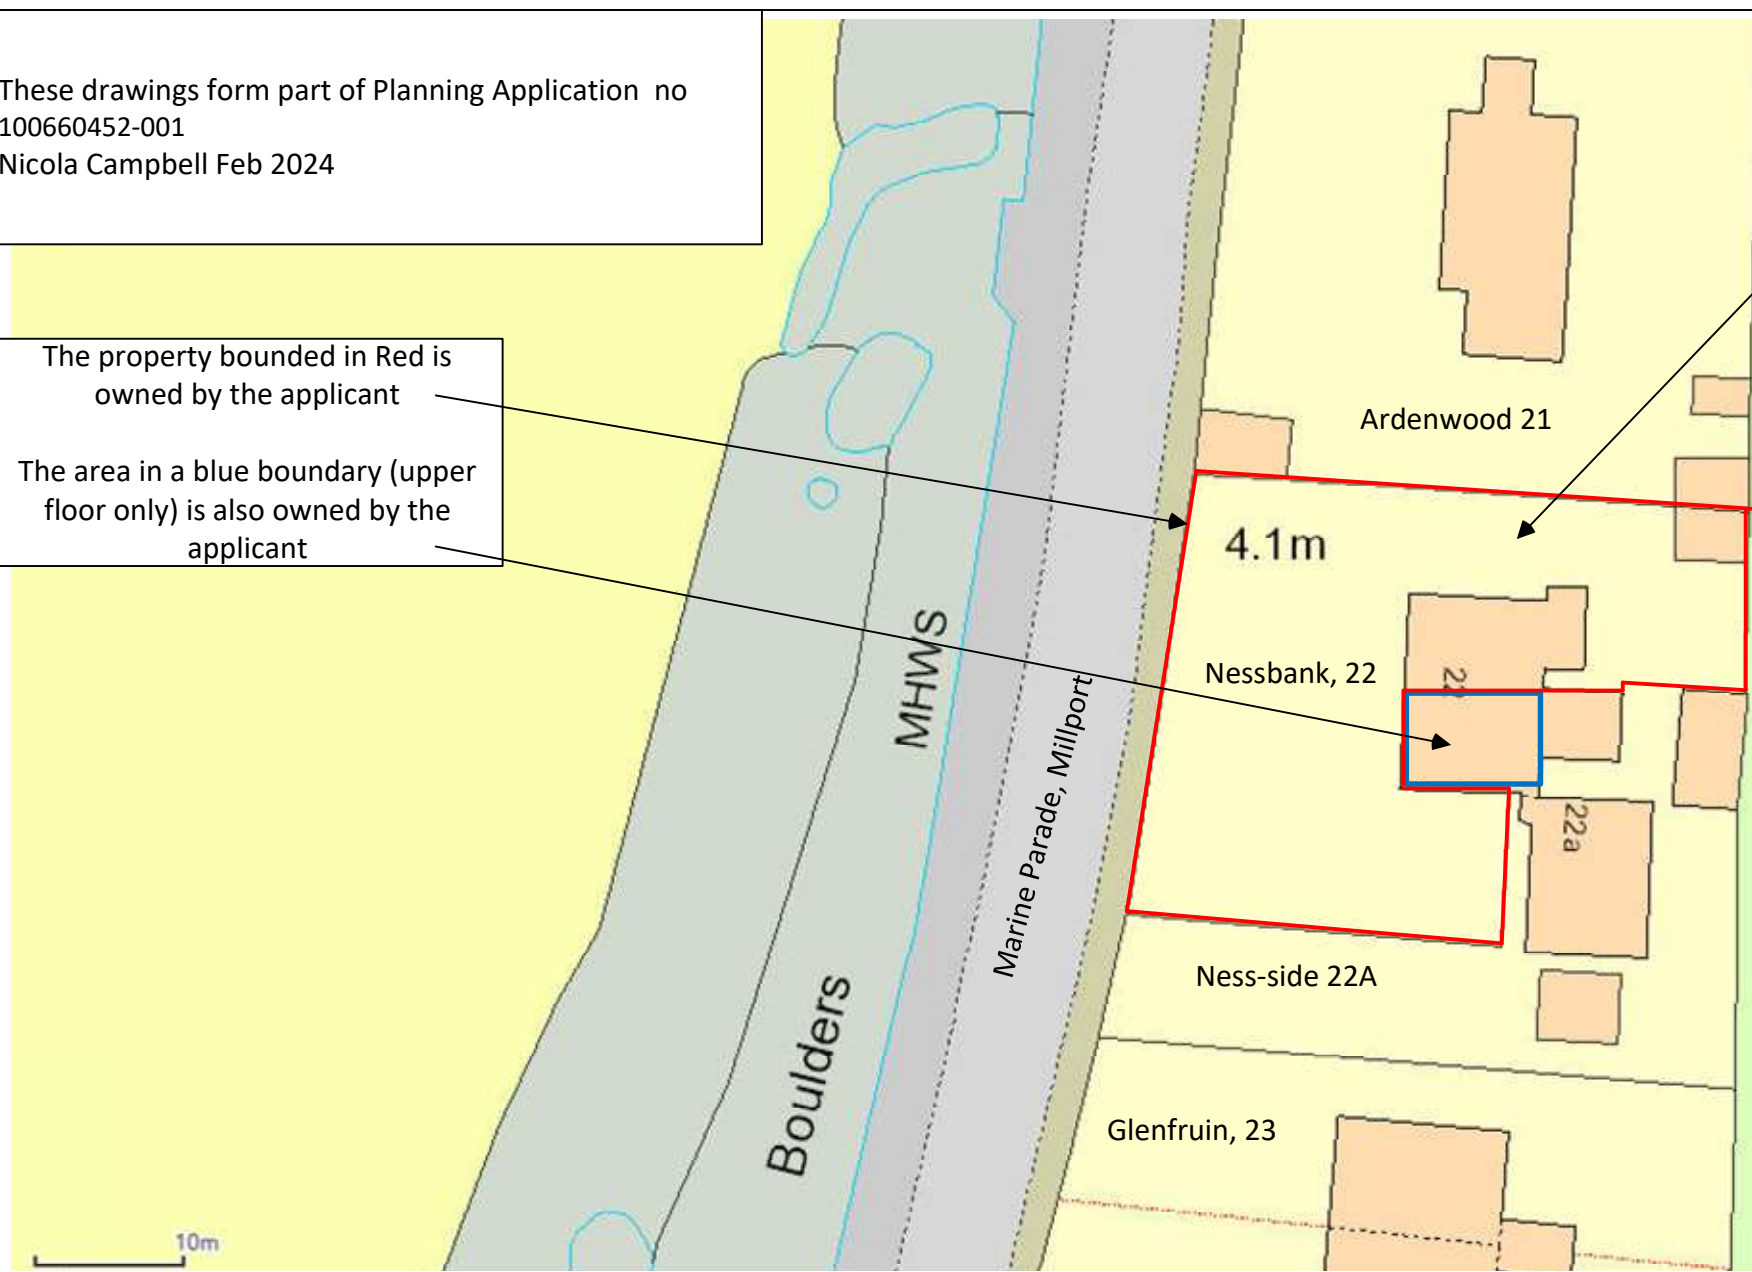

10m

Nessbank
22 Marine Parade
Millport KA28 0EE

Site Plan
15th February 2024
Scale 1:500
Drawing no 100660452/SP