

East Elevation




South Elevation



West Elevation



North Elevation

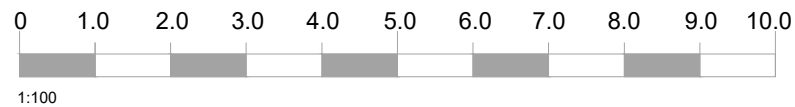

URBAN CURVE ARCHITECTURE LTD STALLION BOX, RAYWOOD OFFICES, LEACON LANE, CHARING, TN27 0ET  
T 01233 713870 M 07970 341682 E NICK@URBANCURVE.CO.UK  
The Copyright in this document and design is confidential to and the property of Urban Curve Architecture Limited

Client Watership Down Partnership	Drawing Title Existing Elevations		
Project Title Shepherd's cottage	Scale 1:100 @ A3	Date Dec 2023	Drawn NB
	Drawing No. P205-03	Rev. -	