




- ① Grey Slate
- ② Knapped Flint
- ③ Timber Weatherboarding
- ④ Grey Aluminium windows

South Elevation



North Elevation

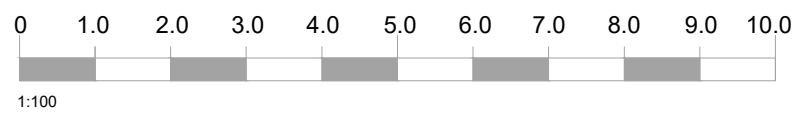

| | | | |
|--------------------------------------|-------------------------------------|------------------|-------------|
| Client Watership Down Partnership | Drawing Title Elevations Sheet 1 | | |
| Project Title Shepherd's cottage | Scale 1:100 @ A3 | Date Jan 2023 | Drawn NB |
| | Drawing No. P205-103 | Rev. A | |