


First Floor

Ground Floor

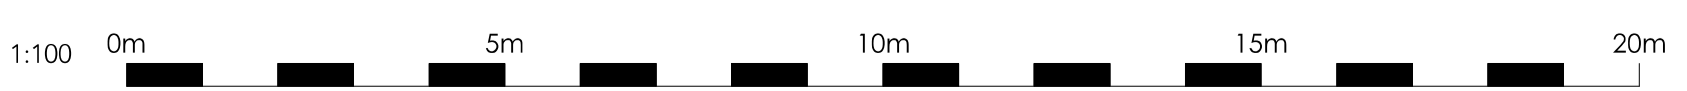

key		key	
c	cill level	rwp	rain water pipe
cl	cover level	sv	stop valve
el	eaves level	svp	soil vent pipe
(/b)	floor to u/s of beam	sw	straining wire
(/b)	floor to ceiling height	tc	top of chimney
fl	floor level	tr	top of railing
ft	flat roof level	tt	top of fence
g	gully	tr	top of tree (approx)
h	head level	tv	top of vent pipe
h	height level	tp	top of wall
m/h	marhole	tp	telegraph pole
o/c	overhead cables	ub	underside of beam
re	radiating eye	uc	underside of ceiling
rg	ridge level	uf	underside of fascia
		ur	underside of radiator
		ur	underside of purlin
		ur	underside of ridge
		ur	underside of vent pipe

1. the copyright of this drawing is vested in Prism Measured Surveys and it may not be reproduced in whole or part or used for the manufacture of any article without the express permission of the copyright holders.
2. all dimensions and measurements to be checked on site.
3. datum set to OSGB 36 (15)

Prism Measured Surveys,  
Ground Floor East,  
The Quadrangle, Seckle Hayne  
TG12 6HQ

T. 01426 836351

gff: Launceston Leisure Centre,  
Launceston

file: Ground & First Floor Plan, as  
existing

client:	Launceston Leisure Limited	date:	2024
scale:	A1	drawn by:	GS
project no.:	2024001	checked by:	GS
drawing no.:	02	revision:	-