


1:100

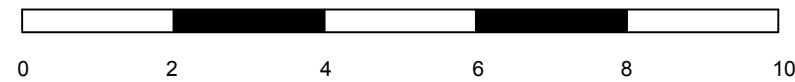

**Disabled  
Facilities  
Consultant**

**PROJECT**

52b, Southbury Road,  
Enfield,  
Middlesex,  
EN1 1YB

Client: Mrs. J. Zervos

Contact: 07887 777635

**Drawing Title**

**Existing First  
Floor Plans**

**Notes**

Drawn By  
SJW

Scale 1:100 @ A3

Project No./Drawing No.  
52bSR/10/23/2

Rev

Date