


West Elevation

Scale 1:50

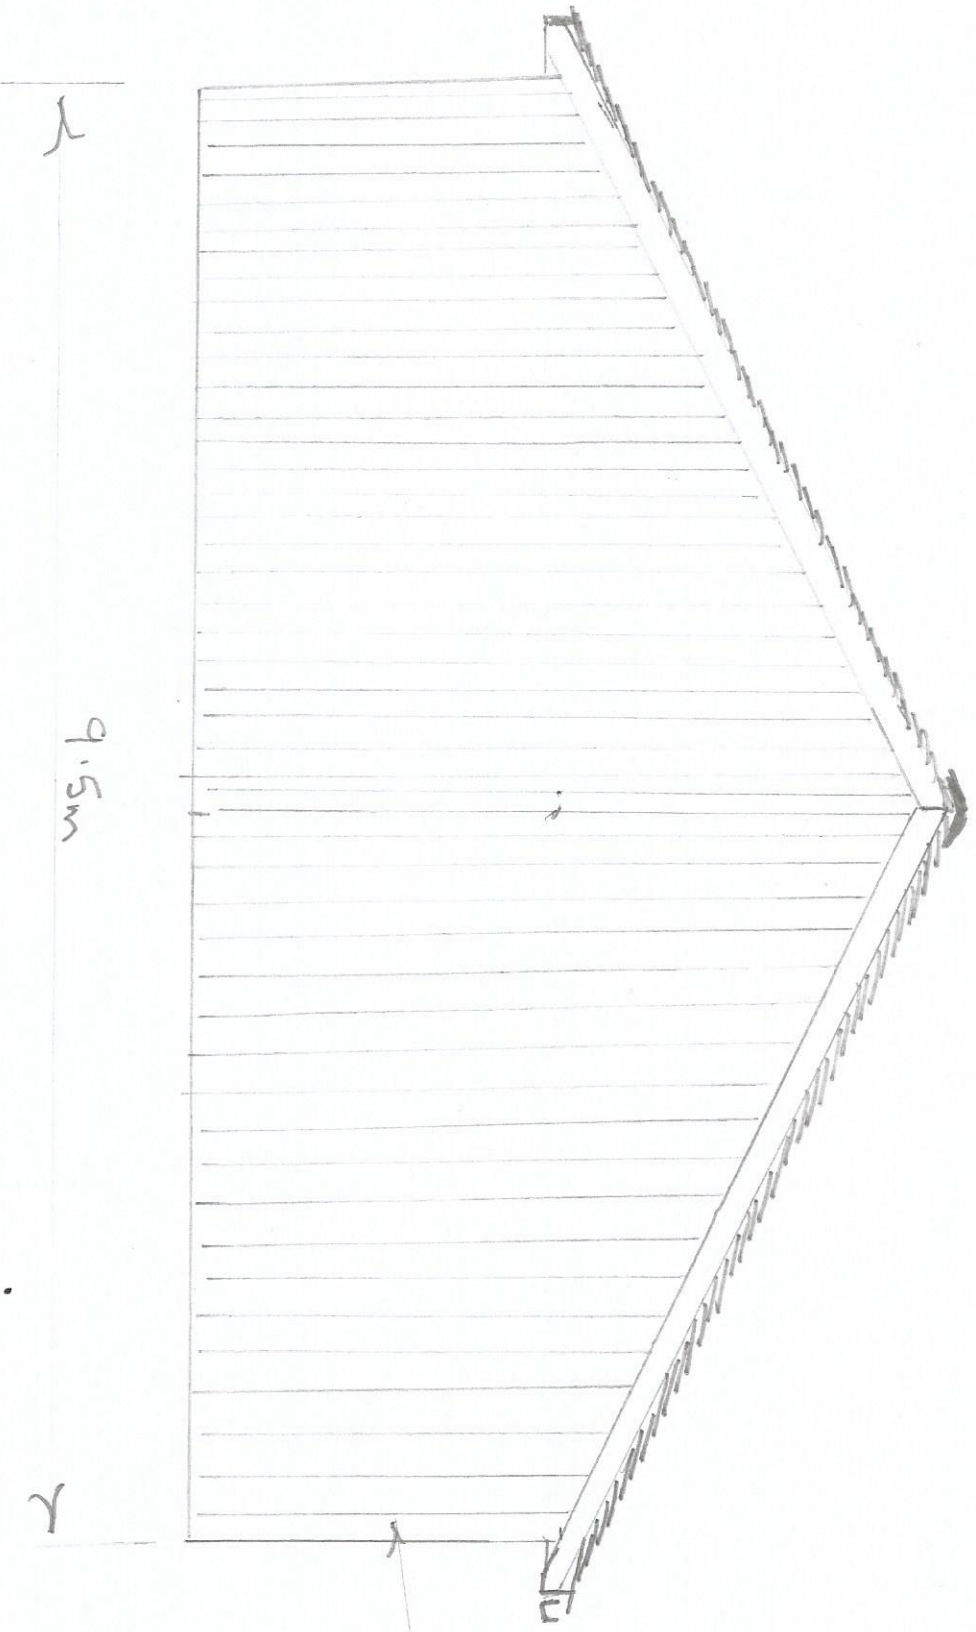

Timber cladding
25 x 150 Tim