

DO NOT SCALE FROM THIS DRAWING FOR CONSTRUCTION PURPOSES

REVISIONS		
Date	Description	By




Front Elevation



Rear Elevation

Scale 1:100

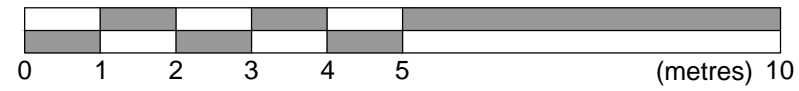

Side Elevation

*Seatswood Architects Ltd.*

*from concept to completion*

Seatswood, Seaton Road, Hornsea, East Yorkshire HU18 1BS  
T: 01984 534642 M: 07713591453 E: cdinembaton@outlook.com

Client

Mr & Mrs Johnston

Job Title

Proposed Alterations and Extension  
51, Eastgate, Hornsea,  
East Yorkshire  
HU18 1NB

Scale @ AS	Date	Drawn by	Checked
1:100	31.10.23	CDE	-

Dwg. title  
Elevations as Proposed

**PRELIMINARY**

Job No.	Dept.	Drawing No.	Rev.
FJ/2310	A	004	P01