


Site Plan
Scale 1:500



Location Plan
Scale 1:1250

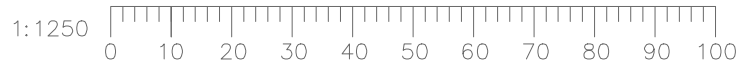

Notes

- Any discrepancy between drawings and specification to be referred to the Surveyors.
- Scaled Dimensions should not be used.
- All drawings are to be read in conjunction with the Engineer's details & any anomalies are to be reported to the Contract Administrator.

Client
Mr W Norris

Address
100 Oxhey Ave
Wafford
WD19 4HA

Project
Internal Alterations

Drawing
Site & Location Plan

Drawn By SE **Drawn Date** Feb'24

Scale
As Noted (A3)

Rev	Amendments	Date

Drawing No. 20230922-P00 **Revision** A