


PROPOSED SITE PLAN
SCALE 1:200

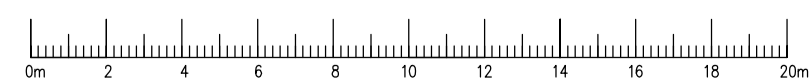

<p>MICHAEL CONOLEY ASSOCIATES CHARTERED ARCHITECTS</p>		
<p>PROJECT: Proposed Garage at The Dell, Church Lane, Ewshot, Farnham, GU10 5BD</p>	<p>SCALE: 1:200,</p>	<p>DATE: 08.23</p> <p>PAPER SIZE: A1</p>
<p>DRAWING TITLE: Proposed Site Plan</p>		<p>DRAWING NUMBER: 1610/P-101</p>