


Site Plan 1:1250
Scale 1:1250

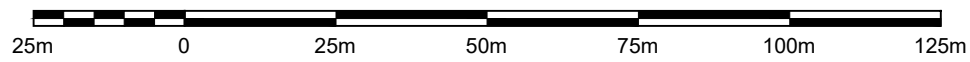

Rev:	Details:	Date:	By:
A	Planning Comments	Feb 24	LM

Project Proposed Removal of Planning Conditions	
At: Ard na Coille Mill of Pitmurchie Torphins AB31 4JX	
For: Mr & Mrs Edgar	
Drawing Site Plan	
Scale As noted @ A3	Date February 2024
Revision A	Drg No 2991 - 020
t-01464 841113 e-office@johnwinkdesign.co.uk Midtown of Foudland Glens of Foudland Huntly Aberdeenshire AB54 6AR	
<small>Note Dimensions must not be scaled from this drawing. If in any doubt - ask! All dimensions to be checked prior to work commencing or prior to any components being manufactured. Any discrepancy to be reported. All work and material to comply fully with all current British Standards Codes of Practice, building regulations, IEE regulations and all HSE acts.</small>	
This drawing is copyright of John Wink Design. ©	

**JOHN WINK
DESIGN**