


Existing First Floor Plan.

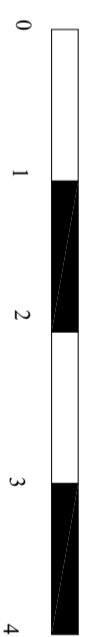

North. ↑

Notes

-	-/-/03	Revision line 01
-	-/-/03	Revision line 02
No.	Date	Revision

**Demolition of Existing Porch and Construction of New Porch, Plus Single Storey Side Extension.**

**Client**  
Mr & Mrs K Buckler.

**Job Title**  
The Pantiles  
Street End Lane  
Blagdon  
Somerset BS40 7TW.

**Drawing Title**  
Existing First Floor Plan.

Scale : 1:50@A3.	Drawn by :
Date : Jan 2024.	Checked :

Drawing No.	Rev.
24/02/02.	