



Rev	Dwg No. PO2	Title Existing Floor Plan			
		Sheet Size A3	Scale 1:50		
Drawn JB	Date 01 Jan				

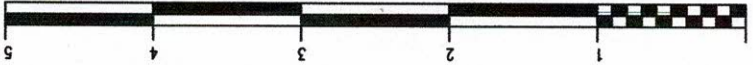