





No. 16 Allhallows Road

No. 12 Allhallows Road

**APPLICATION SITE**  
14 Allhallows Road, London  
E6 5SZ

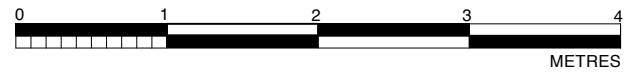

**EXISTING FRONT ELEVATION AA**  
SCALE 1:50 @A3  EXISTING

		50 Queens Road, Buckhurst Hill, Essex, IG9 5BY	
		0208 498 0228 info@nicantony.com www.nicantony.com	
Project: Proposed New Build Dwelling			
Title: Existing Front Elevation AA			
Site: 14 Allhallows Road, London, E6 5SZ			
Date: 04/01/24		Scale: 1:50	
Drawing Number: 2024.118.PA 06		Revision Number:	