



Scale 1:1250

Ordnance Survey, (c) Crown Copyright 2024. All rights reserved. Licence number 100022432

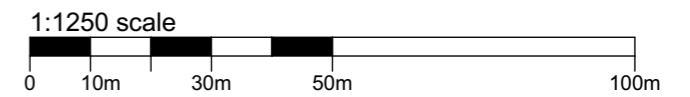

Block Plan 1:200

1:200

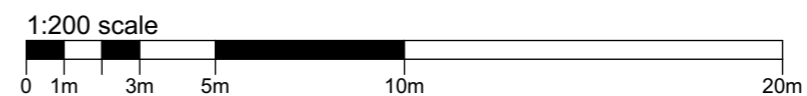

PLANNING APPROVAL

Revision	Description	Date	Drawn
P1	Planning Submission	10.01.24	MK

Designer:



Project:
**21 Winchester Street,
 Whitchurch, RG28 7AH**
 Proposed House Extension

Drawing:
 Site Plan

Date: Jan 2024	Scale: 1:200, 1:1250 @ A1
Drawing No.: 17 / 001 / 101	Status: PLANNING
Revision: P1	