
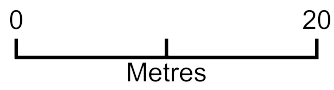


Site Plan - car port

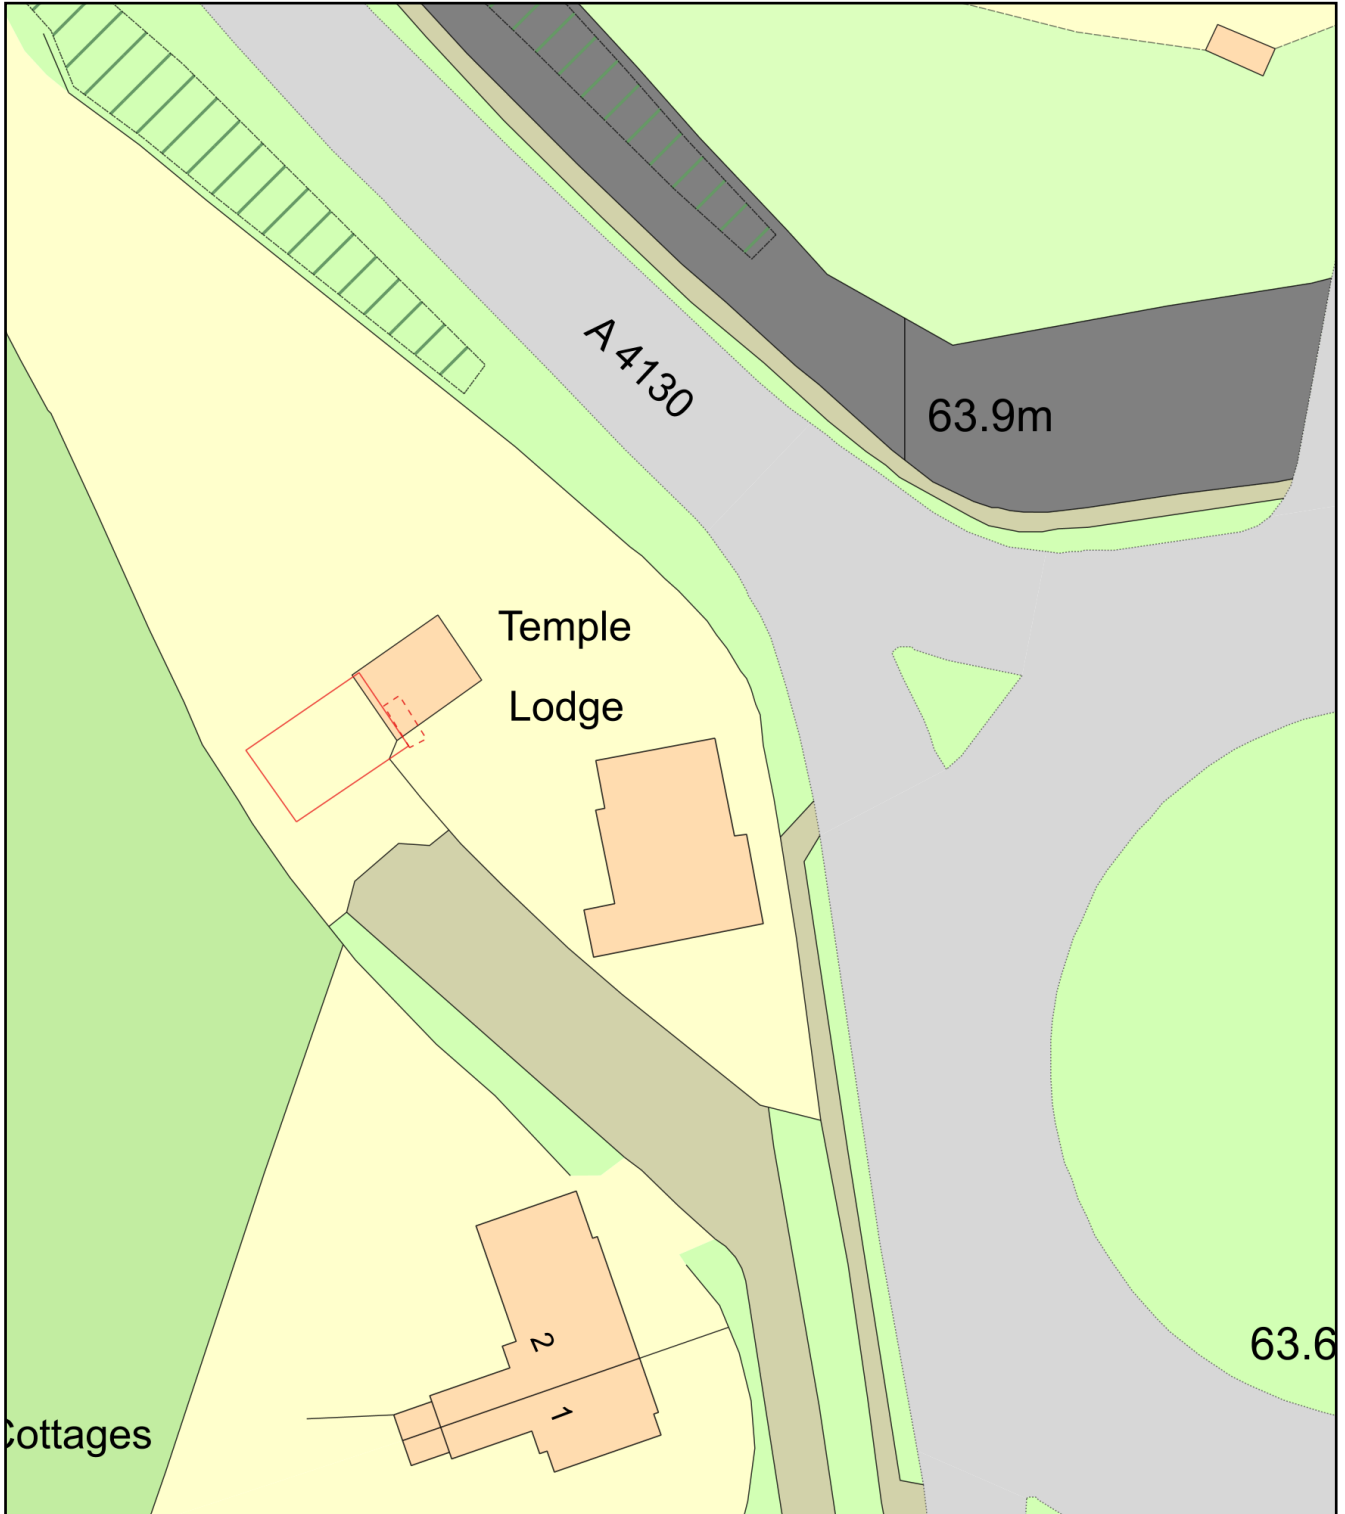

Plan Produced for: Sarah

Date Produced: 28 Feb 2024

Plan Reference Number: TQRQM24059105724314

Scale: 1:500 @ A4