


BLOCK/SITE PLAN  
AREA 36m x 36m  
SCALE 1:200 on A4  
CENTRE COORDINATES: 620018, 292854

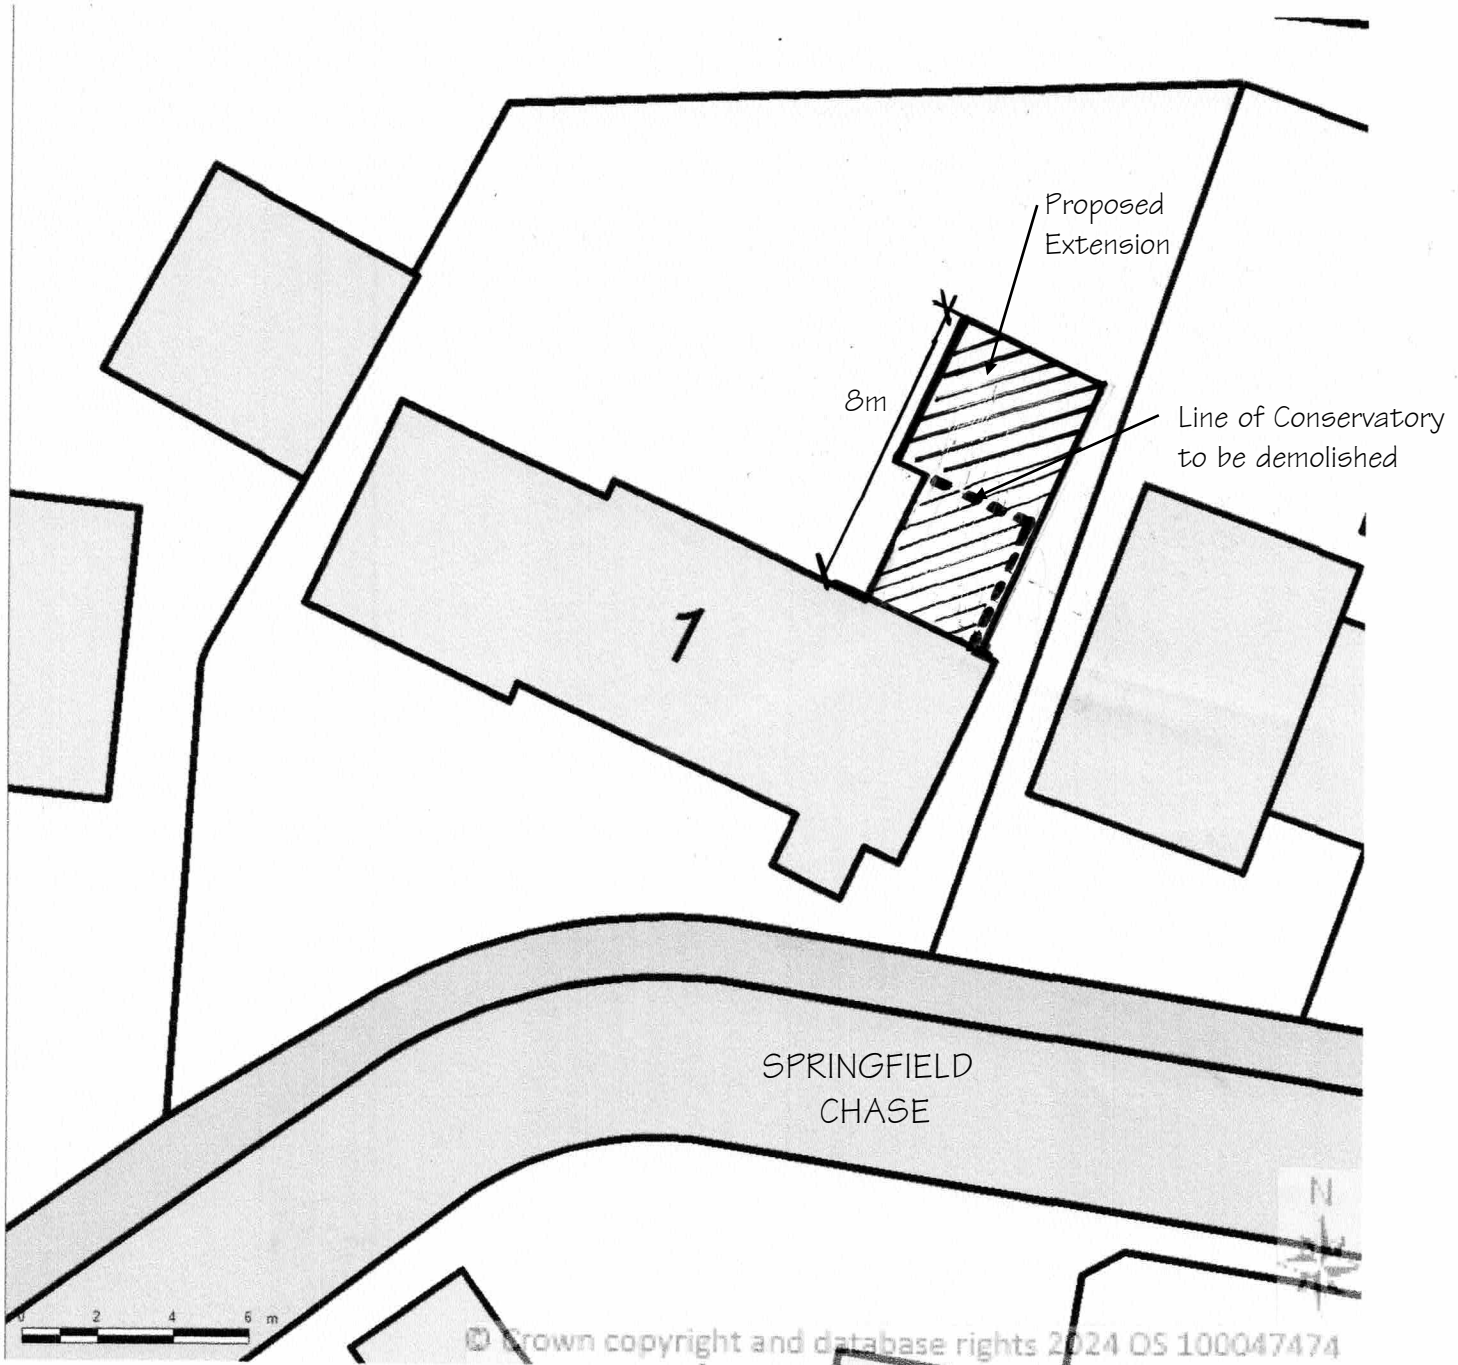

Supplied by Streetwise Maps Ltd  
[www.streetwise.net](http://www.streetwise.net)  
Licence No: 100047474  
19/02/2024 11:47:26