




Rev	Date	Details
A	14.07.23	Resubmission amendments to suit LA comments.
B	05.09.23	EV chargers updated to plots 3, 39, 16/17, 44-55.
C	22.11.23	Reissue to suit revised site layout changes.
D	23.02.24	Amended to suit client comments

Notes:

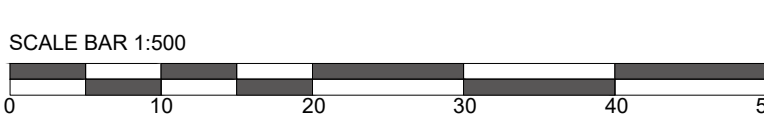

Key
— Site Boundary

- KEY:
- Denotes route of access and egress to bin collection points. In accordance with Approved Document H residents should not have to carry refuse more than 30m (excluding any vertical distance) and containers should be within 25m of the waste collection point specified by the waste collection authority.
 - Denotes route of access and egress to bin collection points greater than 30m.
 - Denotes enhanced specification for private drive.

Waste provision in line with Warwick District Council Refuse and Recycling Storage Requirements Guidance Notes.

For vehicle tracking refer to the Transport Study.

○ Preliminary ○ Design ○ Information ○ Comment ● Planning ○ Construction

ophir

Client: Vistry West Midlands

Project: Woodside Conference Centre, Kenilworth Job No: BVA04 Drawing No: PL011

Title: Refuse Strategy Plan Date: 11.03.23 Rev: D

Scale: 1:500 Sheet Size: @ A1 Drawn: DM Checked: MB

T: 0121 439 1151 E: admin@ophirarchitecture.com

Registered in England and Wales, Company No. 11204517
 All architectural drawings and floor plans are subject to verification by Construction on site.
 No drawings or designs are to be used without the written consent of Ophir Architecture Ltd.