

GROUND FLOOR PLAN



FRONT ELEVATION

SIDE ELEVATION


REAR ELEVATION

Rev	Date	Details
A	14.07.23	Resubmission amendments to suit LA comments.

Notes:

Refer to drawing - PL010 Materials & Boundary's for any material changes

SCALE BAR 1:100

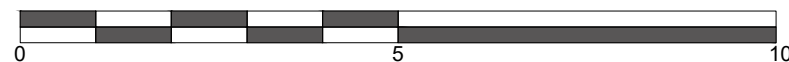

- Preliminary
- Design
- Information
- Comment
- Planning
- Construction



Client: Vistry West Midlands
 Project: Woodside Conference Job No: BVA04 Drawing No: PL214
 Title: Single Garage Date: March 2023 Rev: A
 Scale: 1 : 100 Sheet Size: @ A3 Drawn: TW Checked: DM
 T: 0121 439 1151 A: Suite 3 Aspley House, 36 Hylton Street, Birmingham, B18 6HN
 Registered in England and Wales. Company No. 11534477
 All written/scaled dimensions and floor areas are subject to verification by Contractor(s) on site.
 This drawing and design are © Copyright of Ophir Architecture Ltd.
 No reproduction or alteration is permitted without prior written consent