


Rev.	Date	Description	Drawn
---			

**Existing Location Plan**

1 : 1250


METRES 1:1250

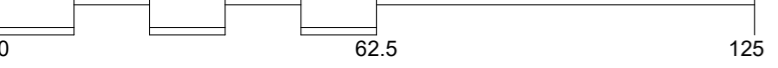

**Existing Site Plan**

1 : 500

METRES 1:500

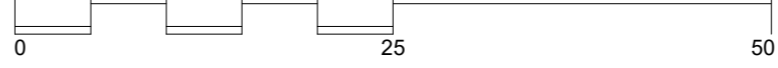

**Oakhall Court**

# Palmer+ Partners

Stephen and Sam Hawkins  
 Foxglove House, 3 Oakhall Court, Oakley, HP18 9UE

23022 EX 90

Existing Location  
 and Site Plan

Scale: As indicated A3  
 Date: 06/09/23  
 Drawn by: EP