

PLANNING

Rev.	Date	Description	Drawn
	06.09.23	Planning application	EP
A	22.02.24	Material change	EP

Palmer+ Partners

Stephen and Sam Hawkins
 Foxglove House, 3 Oakhall Court, Oakley, HP18 9UE
 House extension


23022 PL 95 A

Proposed Location and Site Plan
 Scale: As indicated A3
 Date: Feb 2024
 Drawn by: EP

Proposed Location Plan

1 : 1250

METRES 1:1250

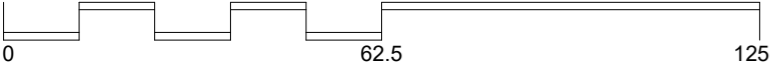

Proposed Site Plan

1 : 500

METRES 1:500

