




- ① existing gharage doors replaced with window to match existing in colour, material and style
- ② existing window replaced with two smaller windows
- ③ driveway amended to provide ramp access to bicycle store

SOUTH ELEVATION, AS PROPOSED

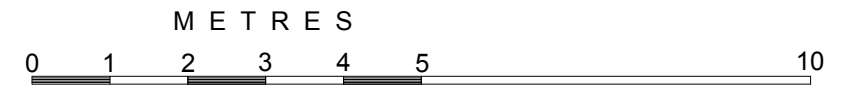

REVISIONS:
 A 22.06.23 Annotation added
 B 06.02.24 Proposed changes to roof omitted

NOTES: THIS DRAWING IS FOR DESIGN PURPOSES ONLY AND SHOULD NOT BE SCALED FROM. ALL MEASUREMENTS ARE TO BE CHECKED ON SITE BY CONTRACTORS AND SUBCONTRACTORS. NO LIABILITY OR DAMAGE WILL BE ACCEPTED FOR FAILURE TO COMPLY WITH THE ABOVE WITHOUT PREJUDICE

jane hepworth
 BA (Hons), Dip Architecture, ARB 060163B
 UIMARINPOLKU 8, 00330 HELSINKI, FINLAND
 THE CLOCKHOUSE, 430 KING'S ROAD, LONDON SW10 0LJ, ENGLAND
 telephone +358 50 412 9867 / +44 7710 394 183
 email janehepworth@elisanet.fi
 JANEHEPWORTHARCHITECTS.COM

PROJECT: 3, COOMBE NEVILLE
 KINGSTON-UPON-THAMES, KT2 7HW

DRAWING TITLE: SOUTH ELEVATION
 AS PROPOSED

DRAWING NUMBER: 3COO/207

DATE: MAY 2023 **REVISION:** B
SCALE: 1:100 @ A3 landscape **AUTHORISED:**