


GROUND FLOOR PLAN, AS EXISTING

METRES

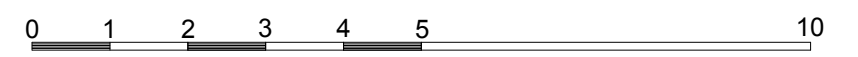

REVISIONS:

NOTES: THIS DRAWING IS FOR DESIGN PURPOSES ONLY AND SHOULD NOT BE SCALED FROM. ALL MEASUREMENTS ARE TO BE CHECKED ON SITE BY CONTRACTORS AND SUBCONTRACTORS. NO LIABILITY OR DAMAGE WILL BE ACCEPTED FOR FAILURE TO COMPLY WITH THE ABOVE WITHOUT PREJUDICE

jane hepworth
 BA (Hons), Dip Architecture, ARB 060163B
 UIMARINPOLKU 8, 00330 HELSINKI, FINLAND
 THE CLOCKHOUSE, 430 KING'S ROAD, LONDON SW10 0LJ, ENGLAND
 telephone +358 50 412 9867 / +44 7710 394 183
 email janehepworth@elisanet.fi
 JANEHEPWORTHARCHITECTS.COM

PROJECT: 3, COOMBE NEVILLE
 KINGSTON-UPON-THAMES, KT2 7HW
DRAWING TITLE: GROUND FLOOR PLAN
 AS EXISTING
DRAWING NUMBER: 3COO/102
DATE: MAY 2023
SCALE: 1:100 @ A3 landscape
REVISION: -
AUTHORISED: