


EXISTING GROUND FLOOR PLAN

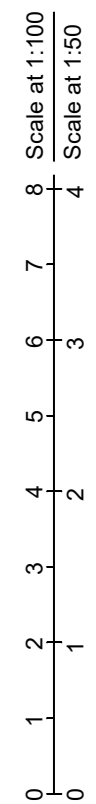

Palfrey Design Ltd

Shady Orchard, Sunnyhill, Ottery St Mary, EX11 1DZ
 Tel: 01404 812994 Mob: 07525 926 269 Email: phil@palfrey-design.co.uk

Title: Existing ground floor plan
Drawing No: 3821/02
Revision:
Drawn by: Phil. P.
Date: September 2023
Scale: 1:100 at A3