

ddc
architecture

The Loft
Greenway House
Sugarswell Business Park
Banbury
Oxfordshire OX15 6HW

T: +44 (0)1295 267617 W: <http://www.digidesignco.com>

CLIENT:
Mr B Williams


PROJECT:
Palm Court Hotel,
5 Culver Rd,
Shanklin,
Isle of Wight. PO37 6ER

DRAWING:
Proposed Site Plan

JOB NUMBER: DDC-2022-796	SCALE: 1 : 200	DATE: August 2022	SHEET: A2
------------------------------------	--------------------------	-----------------------------	---------------------

DRAWING NUMBER: 007C	DRAWN BY: AM	CHECKED: AJL
---------------------------------------	------------------------	------------------------

UNITS:
mm

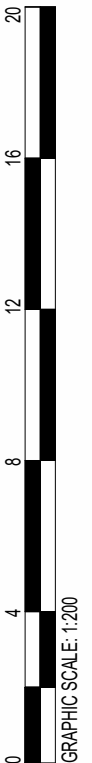

Site Plan
1 : 200