

Note :  
 The contractor will be held to have checked all dimensions before commencing with any works and in the event of discrepancies, is to refer them directly to this office for clarification prior to commencement of work.  
 Written dimensions are to be taken in all cases. Drawings should not be scaled for dimensions. In case of doubt refer to this office.  
 This drawing is copyright and all rights are reserved. No unauthorised copying of this drawing is permitted.



**SITE BOUNDARY**

**CLIENT OWNERSHIP**

Date	Revisions	Mark

Project  
 ALTS TO  
 10 WOODCOT COURT  
 STONEHAVEN

Client  
 MR & MRS MacLEAN

Drawing  
 SITE PLAN

Scale  
 1:500 @ A3


Date  
 Feb 2024

Drawn

Checked

Dwg. No.  
 0542024/A002/LBC

SITE PLAN - SCALE 1:500

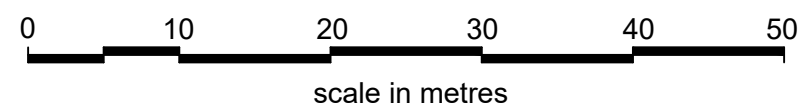

**kearney donald partnership**  
 chartered architects & planning supervisor

Hillside House • Belford Road  
 Fort William • PH33 6BT  
 Tel: 01397 704333  
 Fax: 01397 704123

E-mail: mail@kd-partnership.co.uk  
 Web site: www.kd-partnership.co.uk