

Ordnance Survey (c) Crown Copyright 2023. All rights reserved. Licence number 100022432

Site Location Plan
1:1250 @ A1

Revisions

Michael Lyons Architecture
1 Manor Farm Barns
Burcombe Lane, Burcombe
Salisbury, SP2 0EJ
Tel: 01722 743186
info@mlarchitecture.co.uk

Project:
Keepers Cottage
Old Cranbourne Road, Tidpit Martin
Hampshire, SP6 3JR

Drawing:
Existing Site Location & Block Plan



Drawing No: **615/S.01**

Scale: 1:200 @ A1
1:400 @ A3

Origination Date: January 2024

Drawn by: PER
Issued by:
Approved by:

- | | |
|--|--------------------------------------|
| <input checked="" type="checkbox"/> For Approval | <input type="checkbox"/> For Comment |
| <input type="checkbox"/> For Information | <input type="checkbox"/> Tender |
| <input type="checkbox"/> Construction | <input type="checkbox"/> As Built |

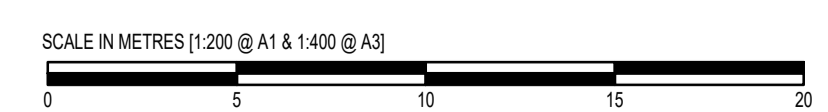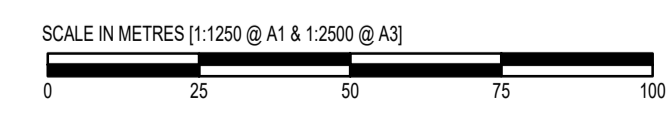

Existing Site Plan