




SP SITE PLAN
SCALE 1 : 200

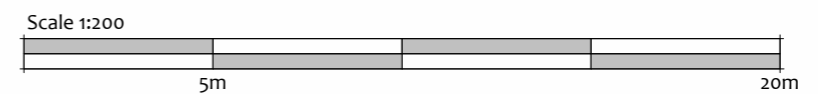

Client's Name
SINA FAKHARIAN
Address
**5 HAYNES ROAD
HEADINGTON, OXFORD OX3 0SE**

Project No. M18/P.A/003/JAN24



Revisions

Project North



Scale 1 : 200

SITE PLAN

24-A102

Sheet No. ©2021