


PROPOSED SITE PLAN 1:200

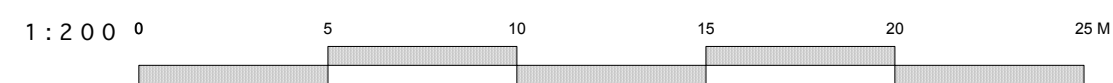

SITE LOCATION PLAN 1:1250

Brakefield Farm, Nettlestead - Proposed Site Plan



REV	DESCRIPTION	DATE
TITLE: EXISTING FLOOR / SITE PLANS		
PROJECT: BRAKEFIELD FARM NETTLESTEAD, SUFFOLK, IP8 4QZ.		
CLIENT: MR & MRS TURNER		
SCALE: 1:200@A1	DATE: FEB 2024	
STATUS: PLANNING	DRAWN: JS	
JOB NO: 1688	DRAWING NO: 01	



Architectural Design
www.boxvalleydesign.com
13 Gallows Hill, Hadleigh, Suffolk, IP7 6DD
office@boxvalleydesign.com
07950 582730

Do not scale from drawings. Work to figured dimensions only.