




Front Elevation



Side Elevation



Rear Elevation

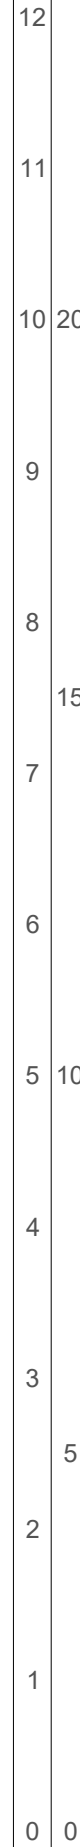

Contractors should request dimensions where none have been provided - do not estimate dimensions from drawings. All dimensions to be checked on site

| revision | changes | date |
|----------|---------|------|
|          |         |      |
|          |         |      |
|          |         |      |

| date of issue | scale | paper size |
|---------------|-------|------------|
| February 2024 | 1:100 | A3         |

|  |                |          |
|--|----------------|----------|
| 34 Rushden Gardens Elevations Proposed |                | area     |
| job number                             | drawing number |          |
| 385                                    | 385 : 15       | revision |

|      |       |           |
|------|-------|-----------|
| 1:50 | 1:100 | Scale bar |
|------|-------|-----------|