


contractors should request dimensions where none have been provided - do not estimate dimensions from drawings. all dimensions to be checked on site

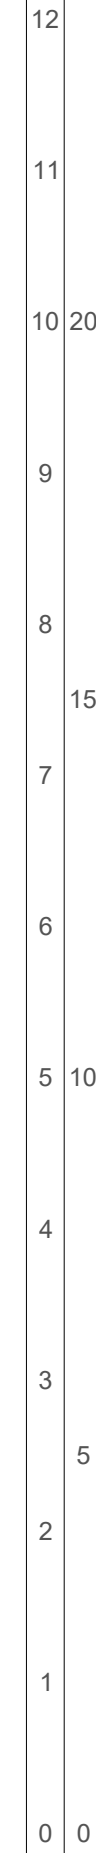

revision	changes	date

date of issue	scale	paper size
February 2024	1:50	A3

34 Rushden Gardens  
 First Floor Plan  
 Proposed



job number	drawing number	revision
385	385 : 13	

andrew ross riba:2 kitswell way radlett herts wd7 7hn  
 andrew@area-design.co.uk 07545 759302

1:50  
 1:100  
 Scale bar